




**FRONT ELEVATION  
STANDARD HEIGHT  
TOWER A**

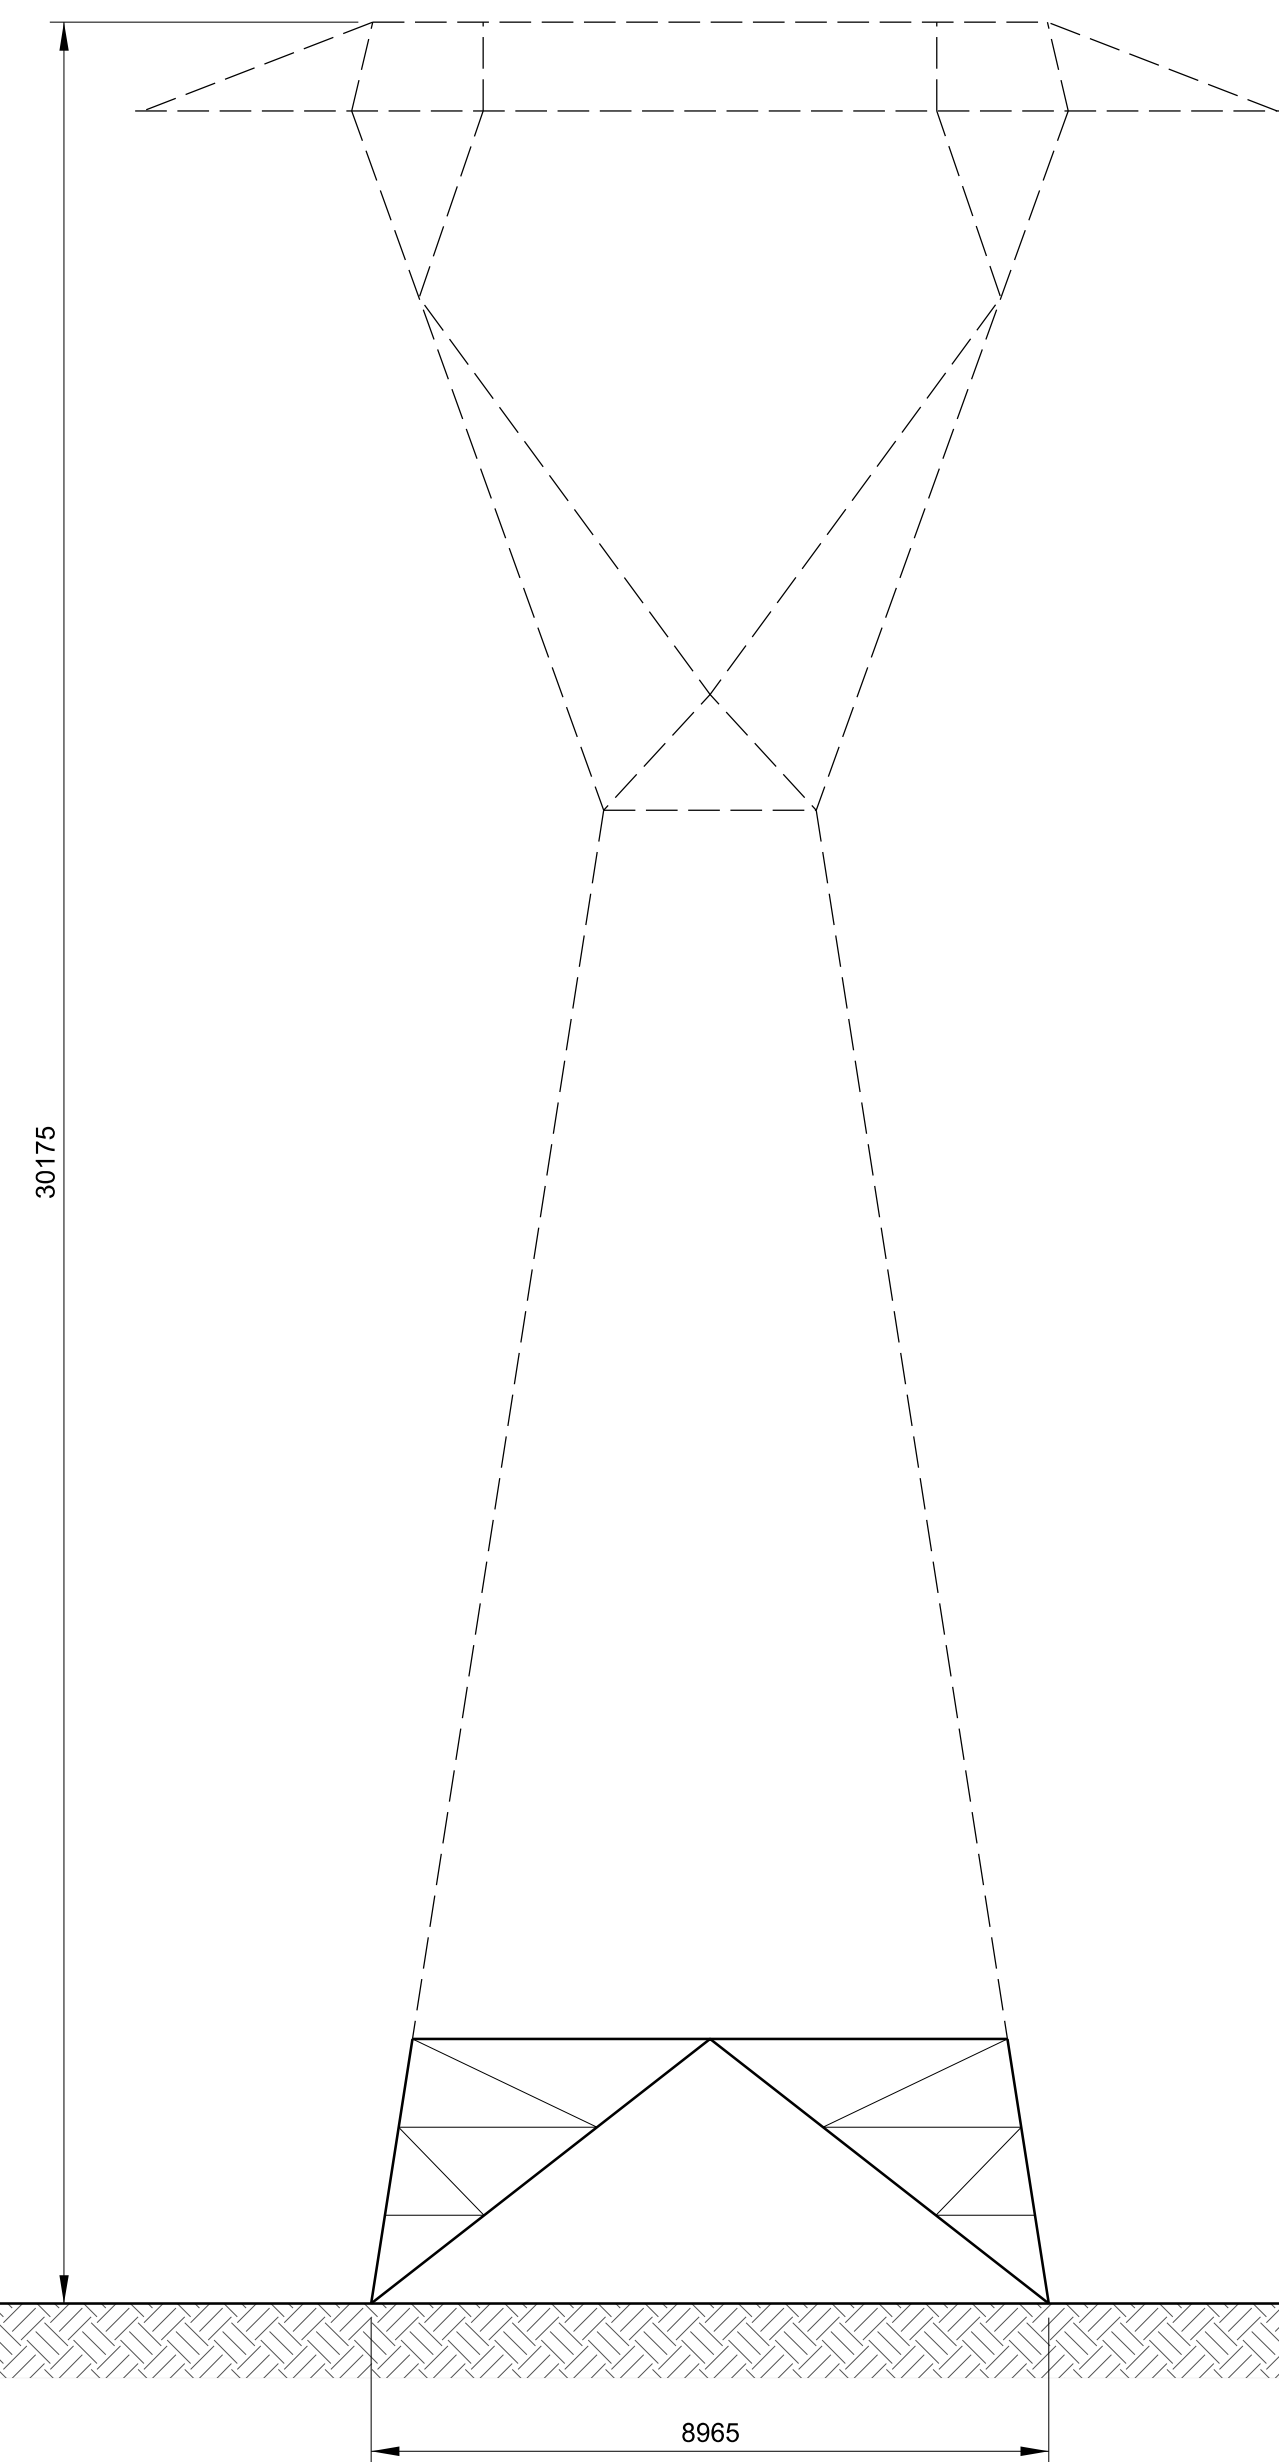


**FRONT ELEVATION  
-1m LEG  
TOWER B**

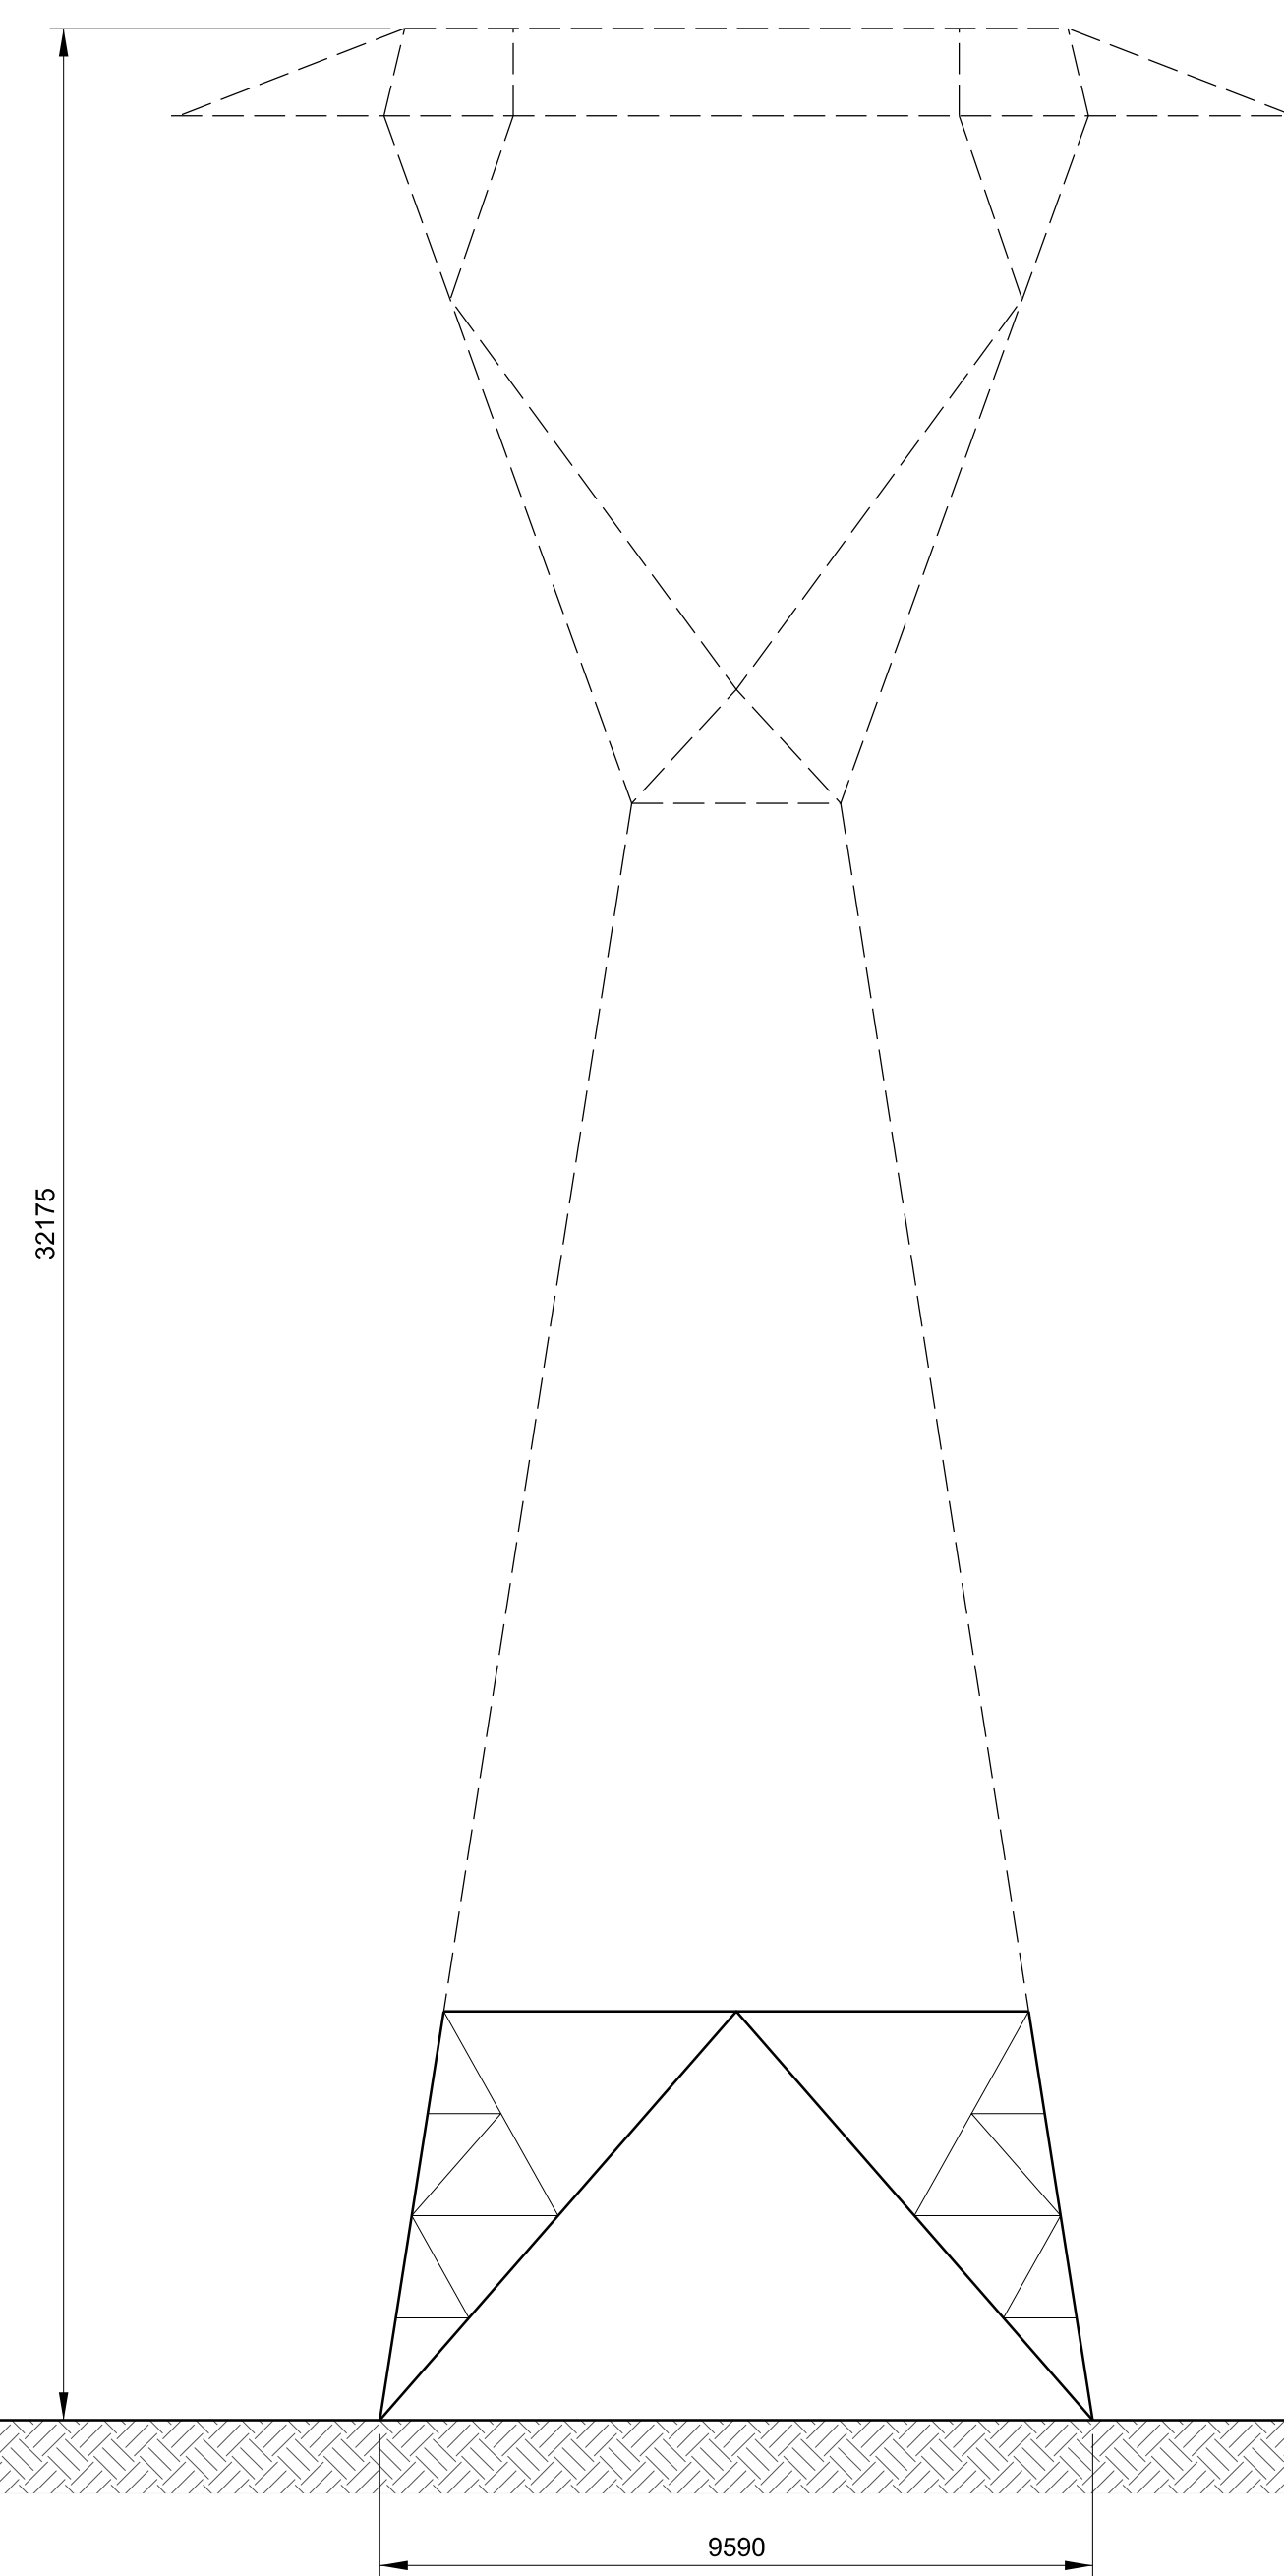


**FRONT ELEVATION  
+1m LEG  
TOWER C**

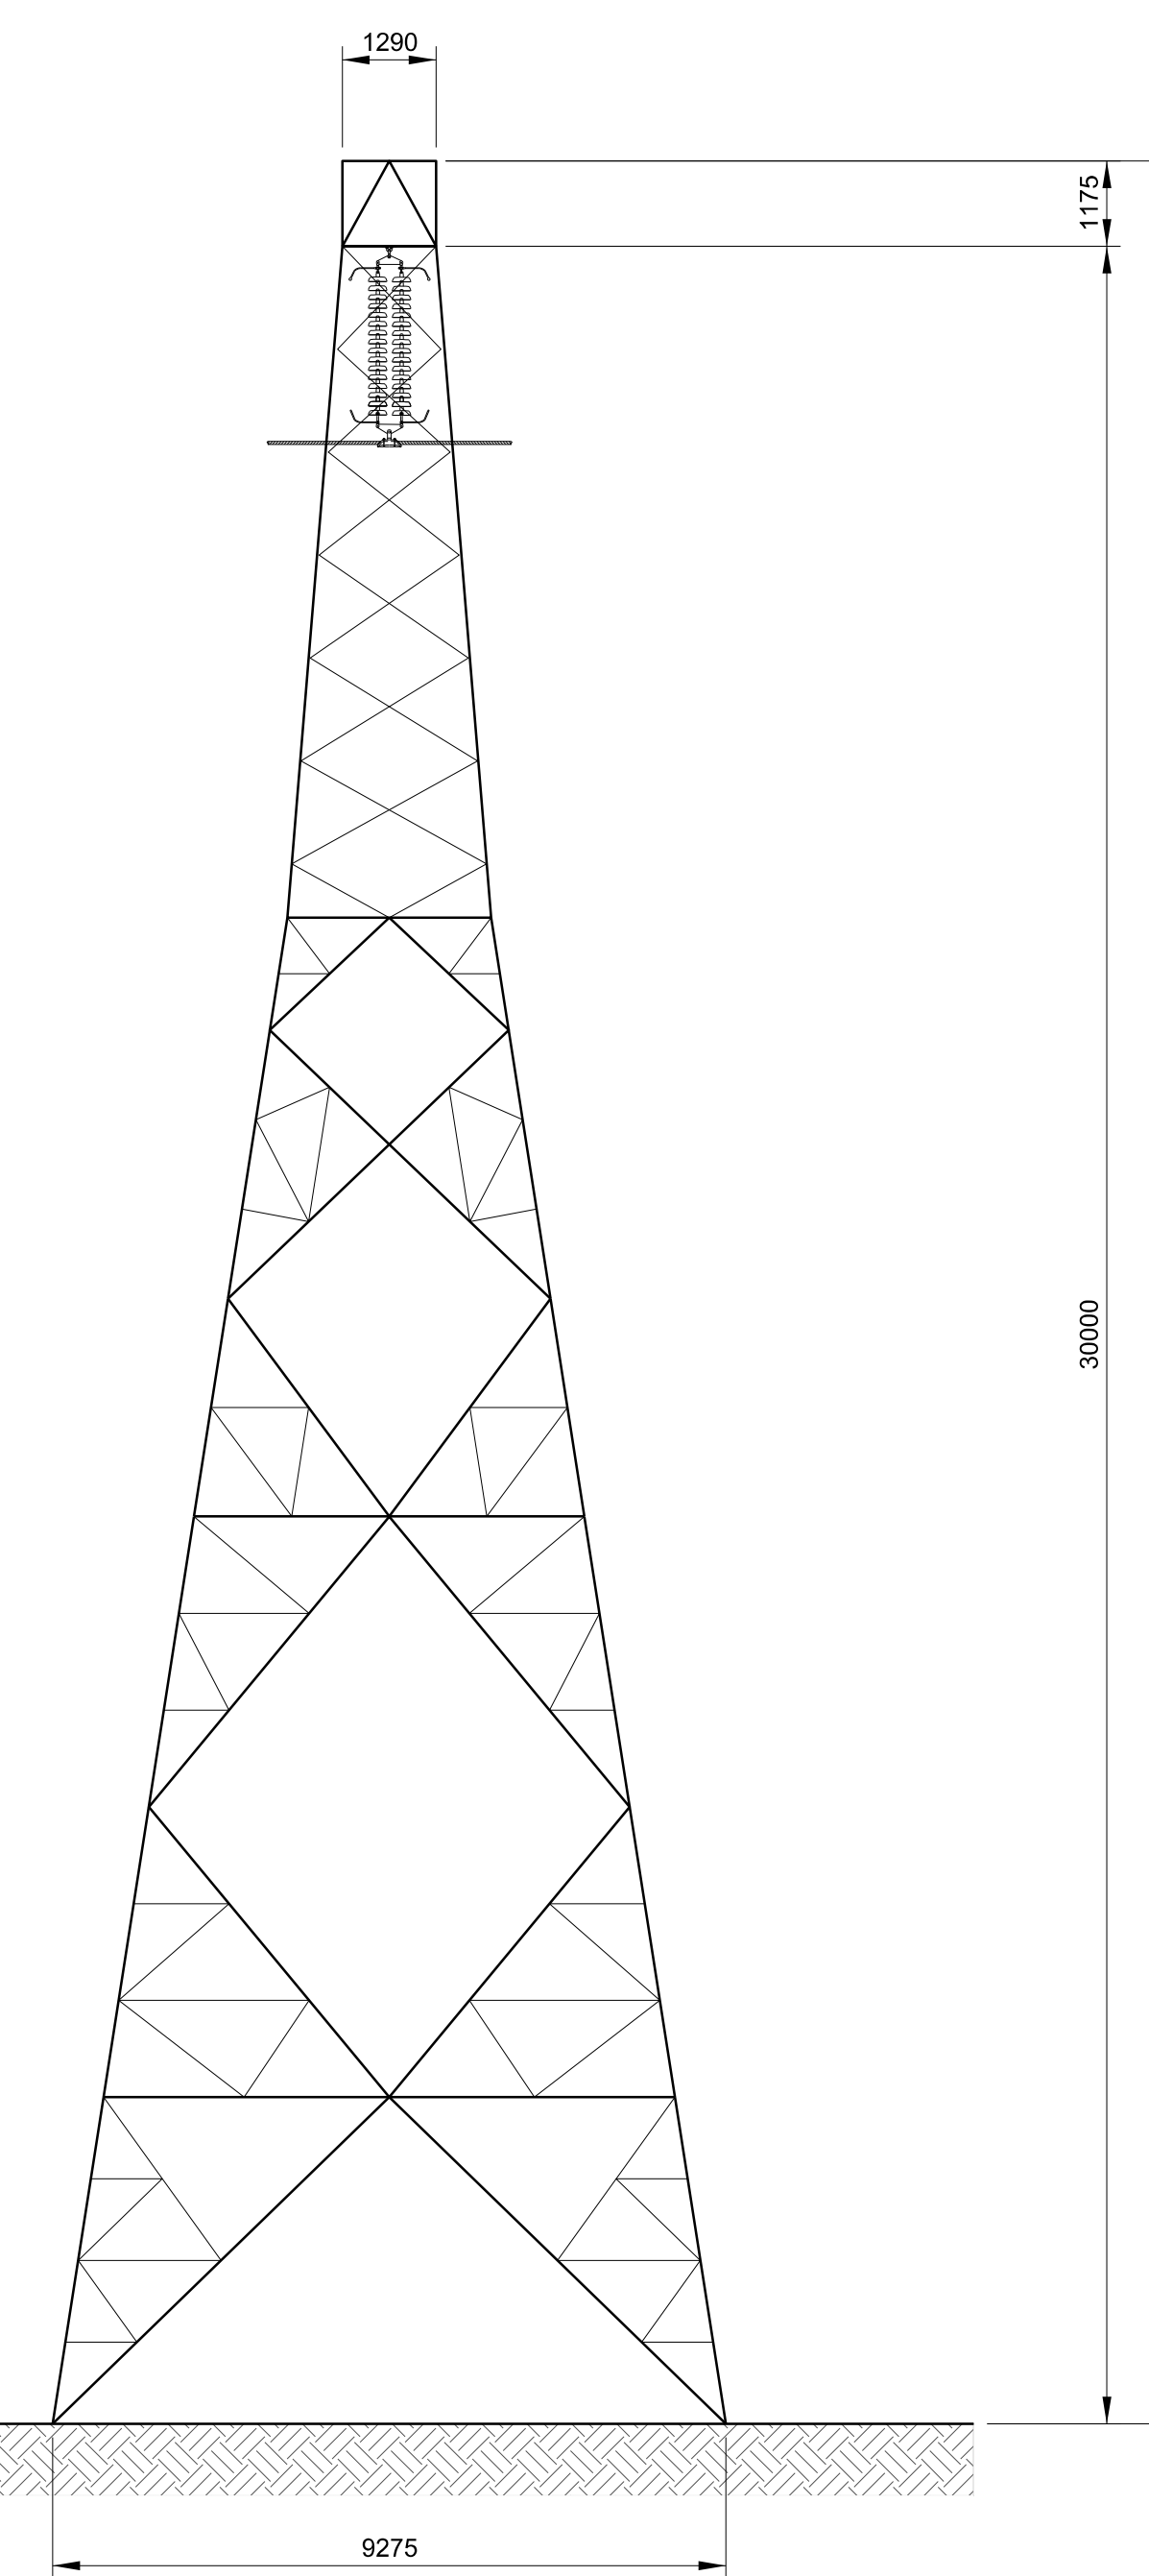


**SIDE ELEVATION  
STANDARD HEIGHT  
TOWER A**

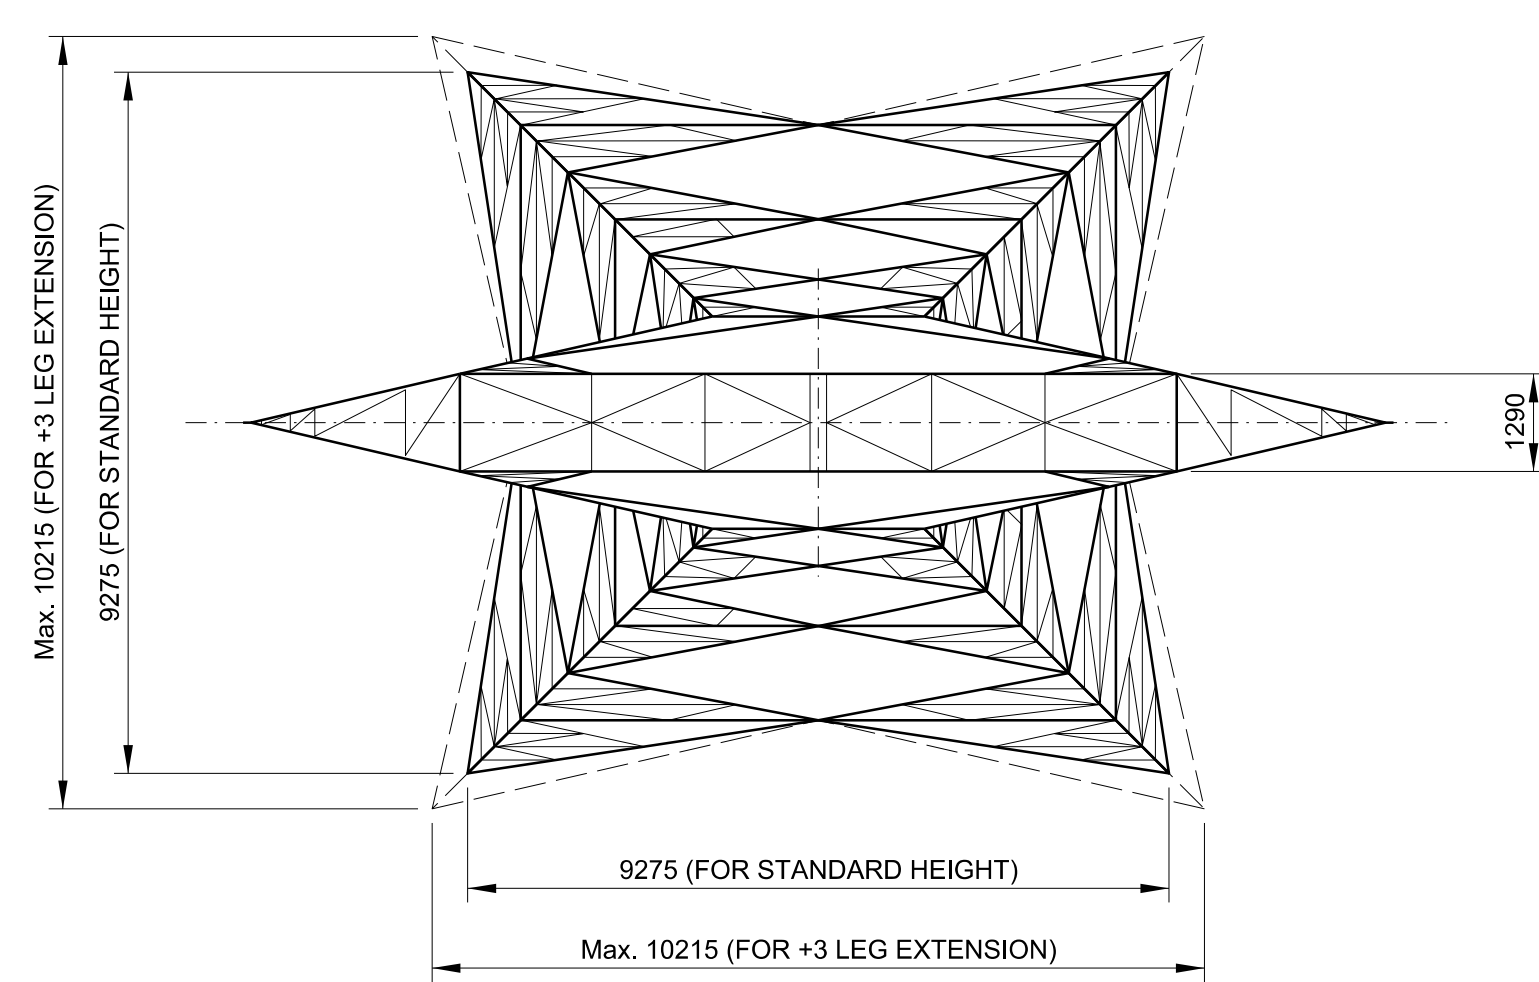


**PLAN VIEW FOR  
TOWER A, B, C, D & E**

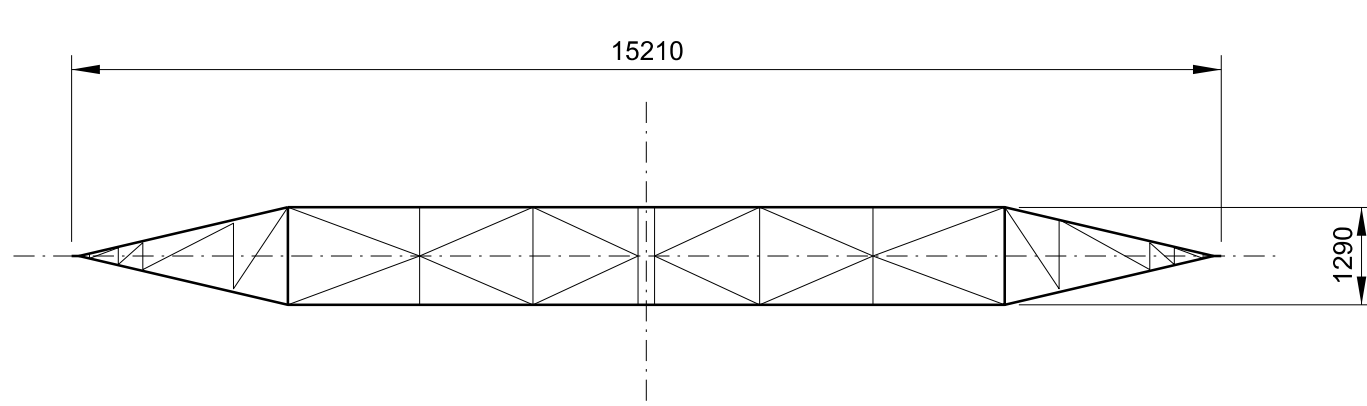

**SECTION A - A**

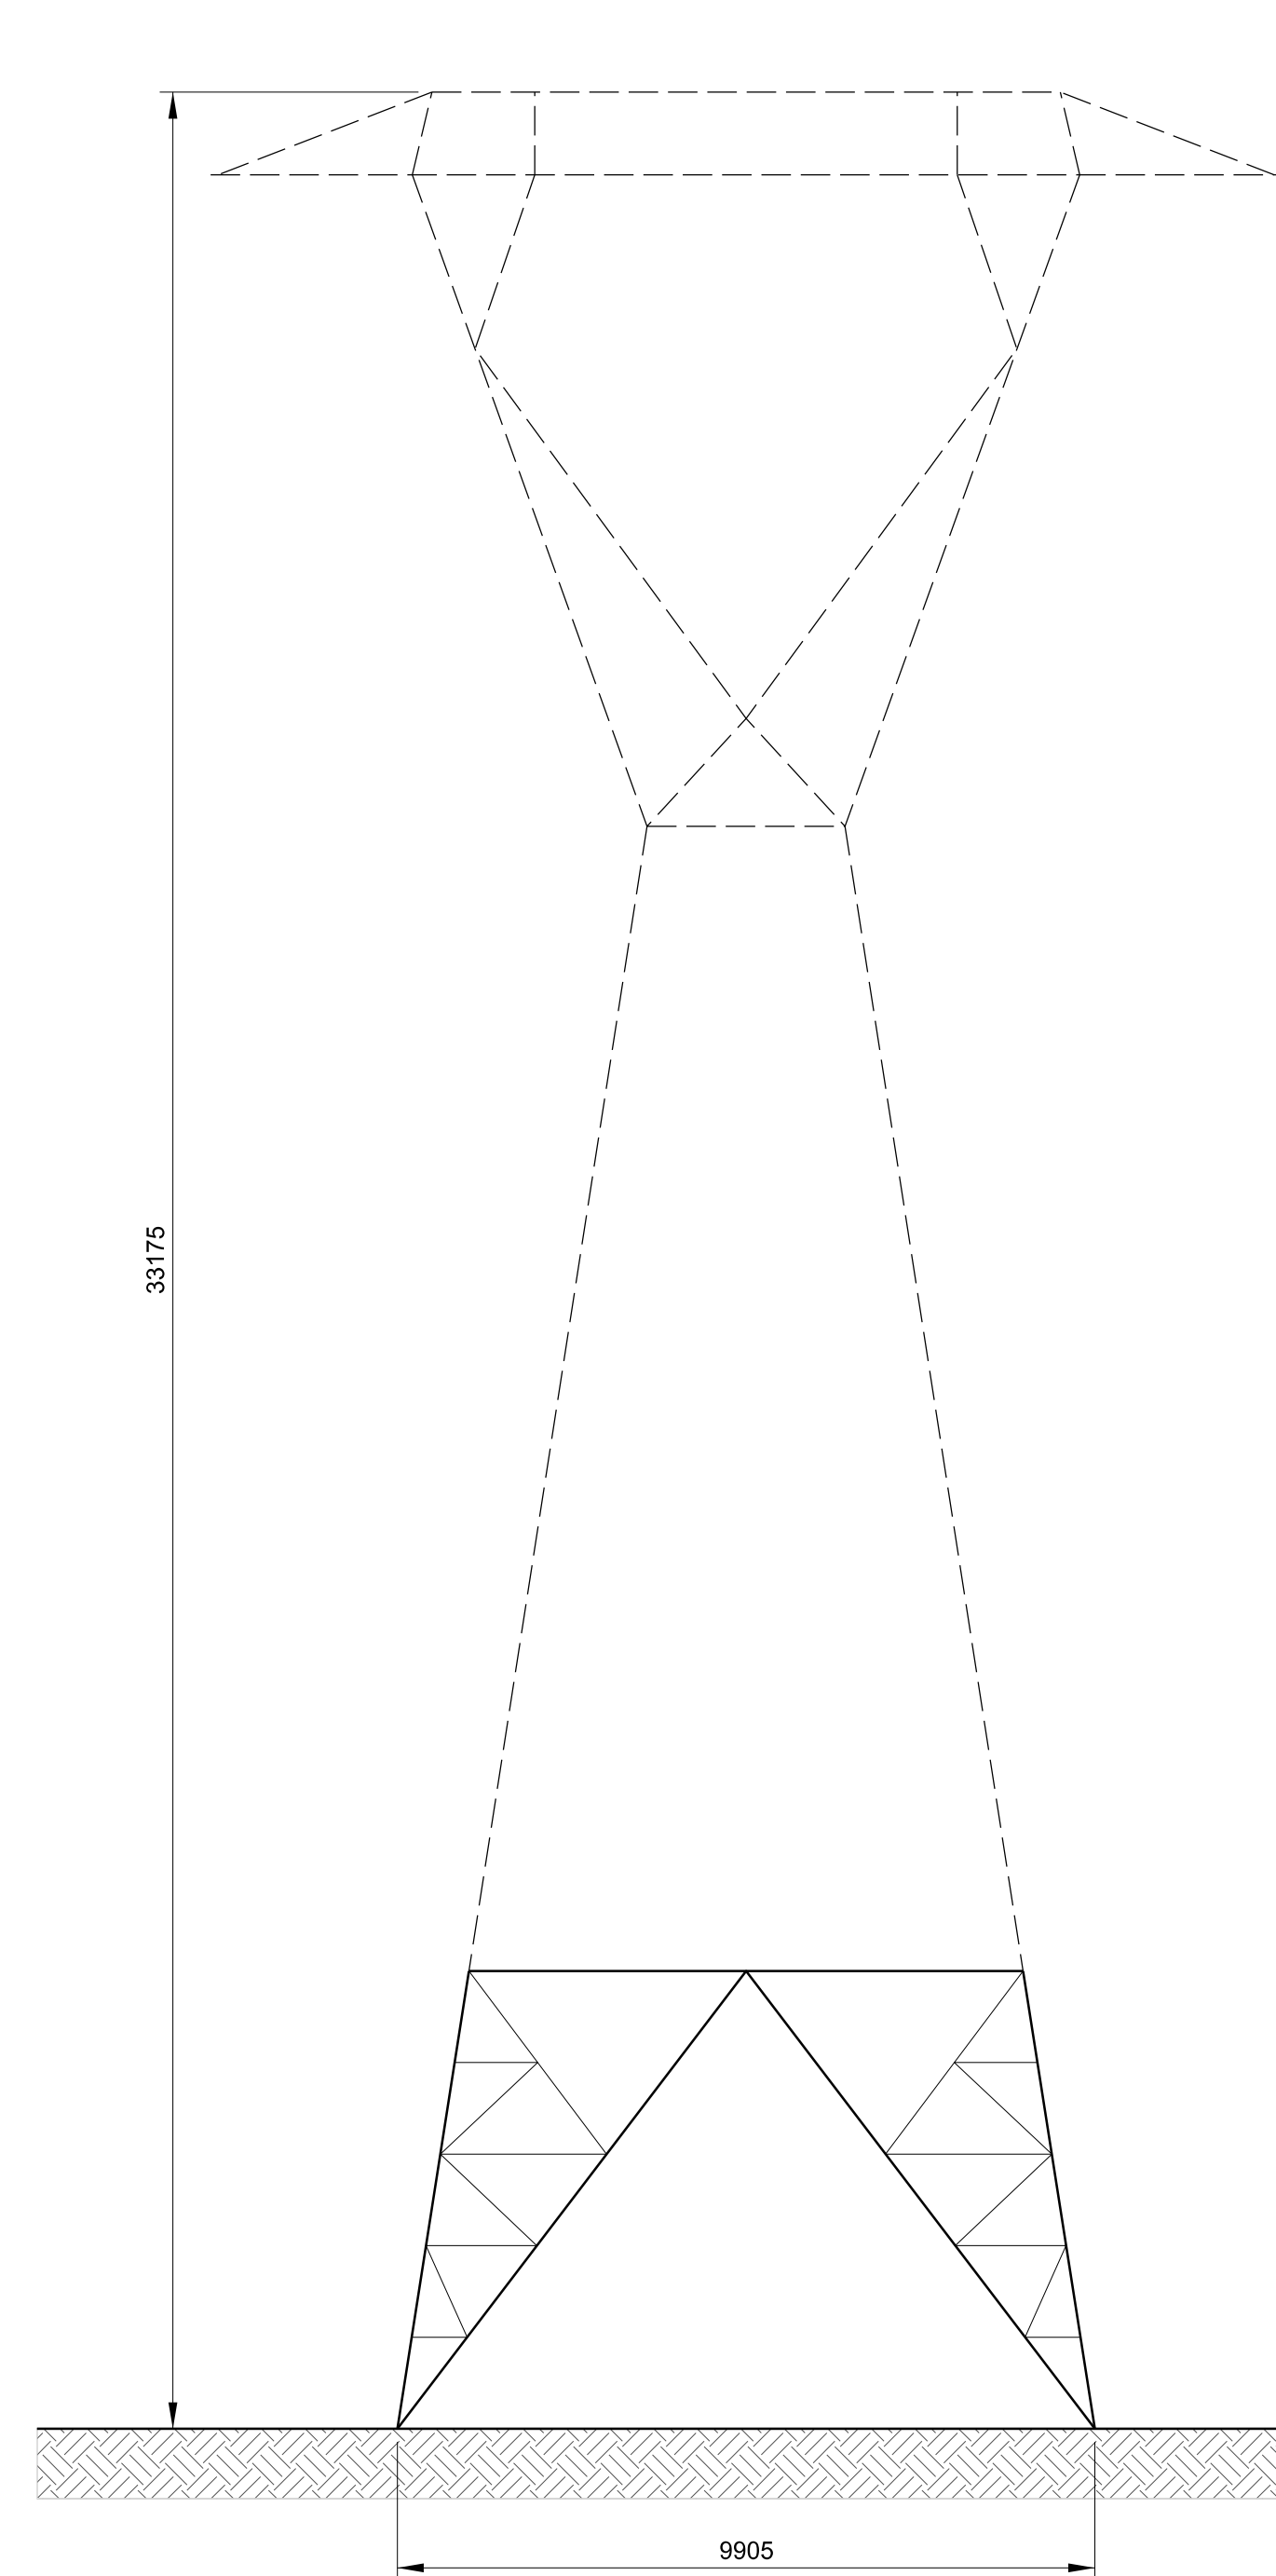

**FRONT ELEVATION  
+2m LEG  
TOWER D**

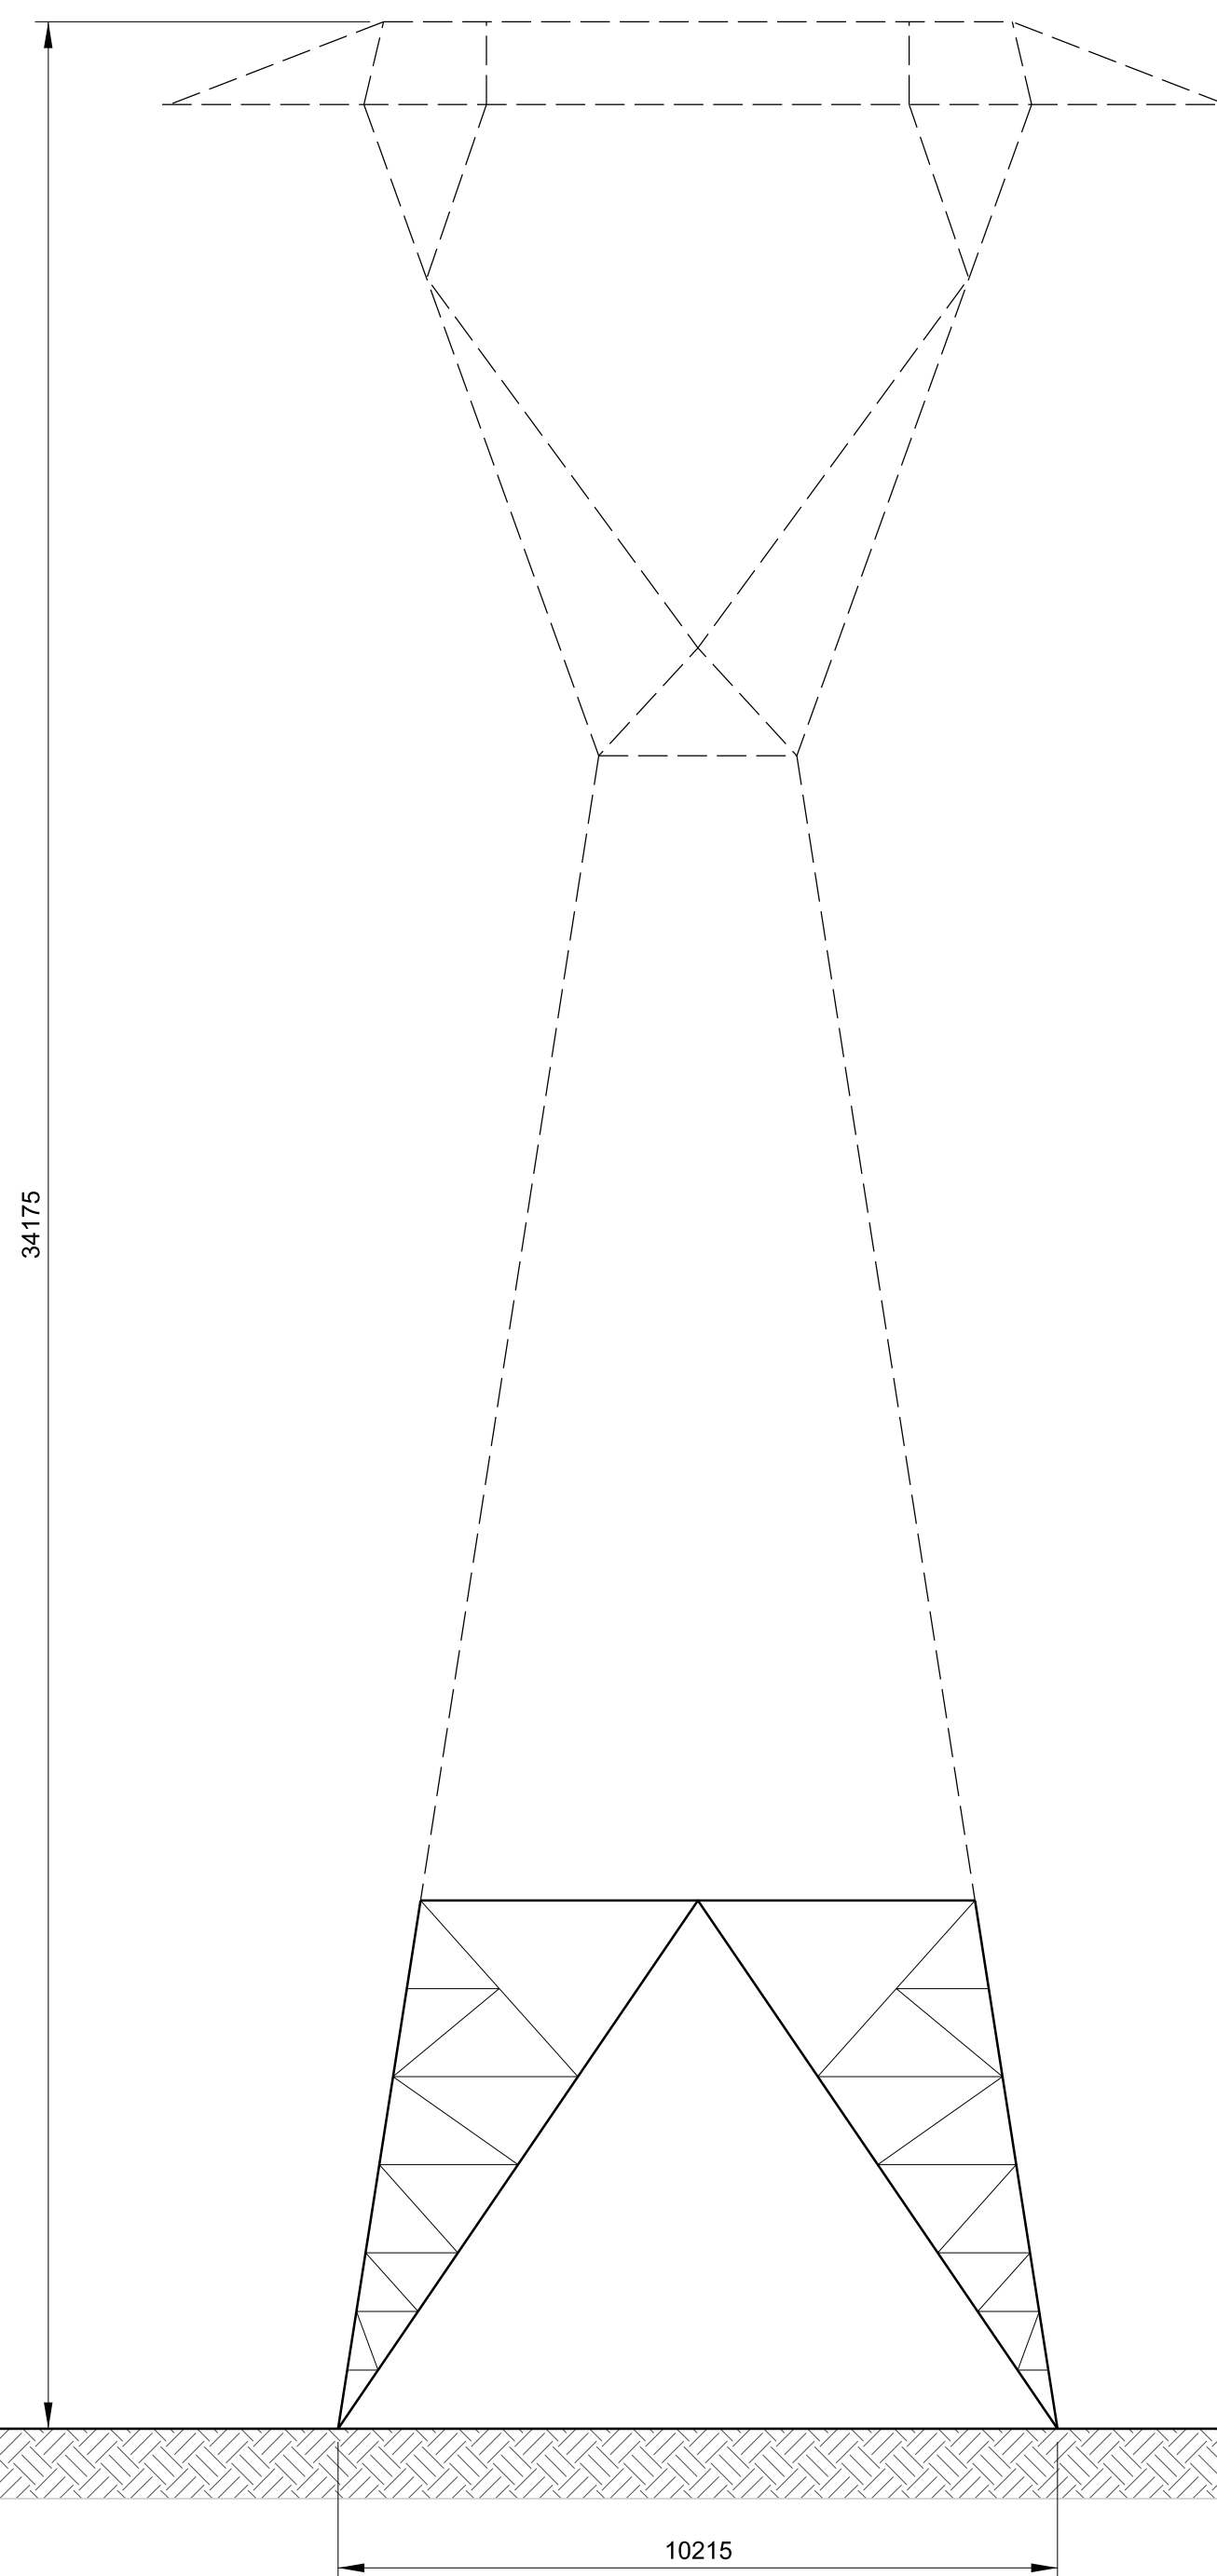

**FRONT ELEVATION  
+3m LEG  
TOWER E**

**NOTES:**

- STANDARD TOWER HEIGHT MAY BE VARIED USING LEG EXTENSIONS AS INDICATED.
- COMBINATIONS OF DIFFERENT LEG EXTENSIONS MAY BE USED ON THE SAME TOWER TO CATER FOR SLOPING GROUND.
- SECTION A-A IS COMMON TO ALL TOWER HEIGHTS.
- ALL DIMENSIONS IN MILLIMETRES UNLESS STATED OTHERWISE.

REV.	DATE	REVISION DESCRIPTION	DRN	PRG	VER.	APP.
		PURPOSE OF ISSUE - PRELIMINARY UNLESS INDICATED				
CLIENT APPROVAL: <input type="checkbox"/> PLANNING <input checked="" type="checkbox"/> TENDER <input type="checkbox"/> CONSTRUCTION <input type="checkbox"/> AS-BUILT <input type="checkbox"/>						
Client: <b>ESB NETWORKS</b>						
Project: <b>Materials</b>						
Contract:						
Drawing Title: <b>220kV LINE - OUTLINE DRAWING FOR PLANNING SINGLE CIRCUIT SUSPENSION TOWER 233 WITHOUT SHIELDWIRE BODY EXTENSION +8 (T30)</b>						
Production Unit: <b>Networks Engineering</b>						
One Dublin Airport Central, Dublin Airport, Clongrath, Co. Dublin Tel: 553 1 753 8500 Email: <a href="mailto:marketing@esb.ie">marketing@esb.ie</a> Web: <a href="http://www.esbinternational.ie">www.esbinternational.ie</a> ESB International is a trading name of ESB Engineering & Facility Management Ltd Registered Office: 44 John Street, Dublin 1, Ireland No. 155249						
DRW:	PROJ:	ISSUED:	APPROVED:	APPROVAL DATE:		
S.Dunne	J.Gill	D.Fahey	P.Enis	04/01/2019		
CLIENT REF: <b>TC220678</b>		NO. OF SHEETS: <b>4</b>	SHEET: <b>A0</b>	SCALE: <b>1/100</b>		
DRAWING NUMBER: <b>PG567-D004-714-001-000</b>						